


Layout Plan

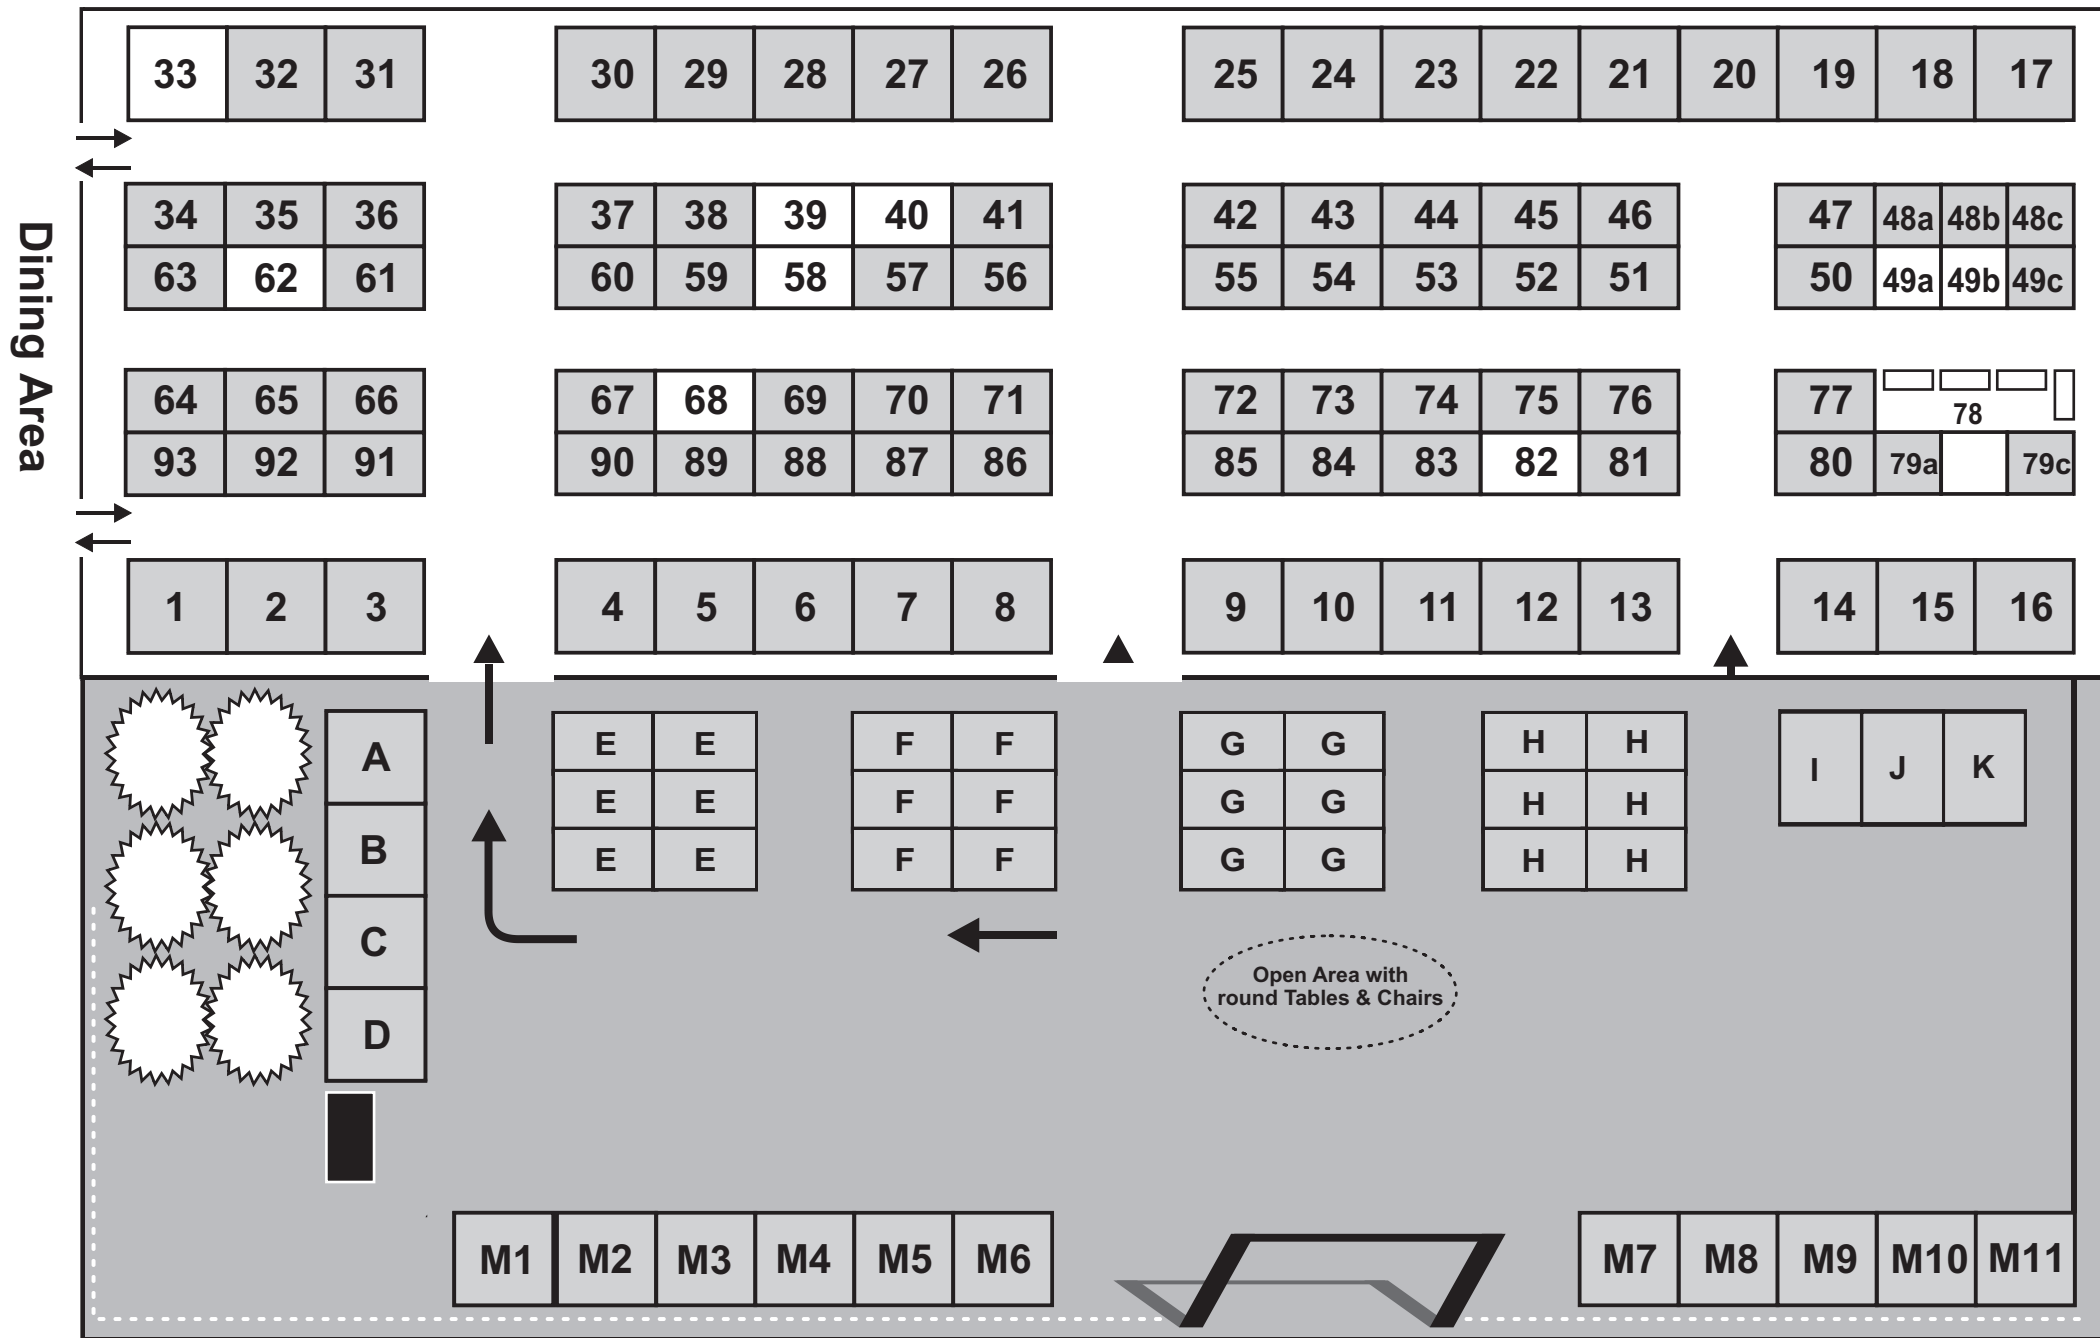

No. of Stalls

1 - 33
 34 - 47, 50 - 77, 79a - 93
 48a - 48c, 49a - 49c, 78a - 78c

Size of the stalls

3m x 3m
 3m x 2m
 2m x 2m

Total No. of Stalls

33 stalls
 64 stalls
 9 stalls